



LEGEND

 Raised Medians

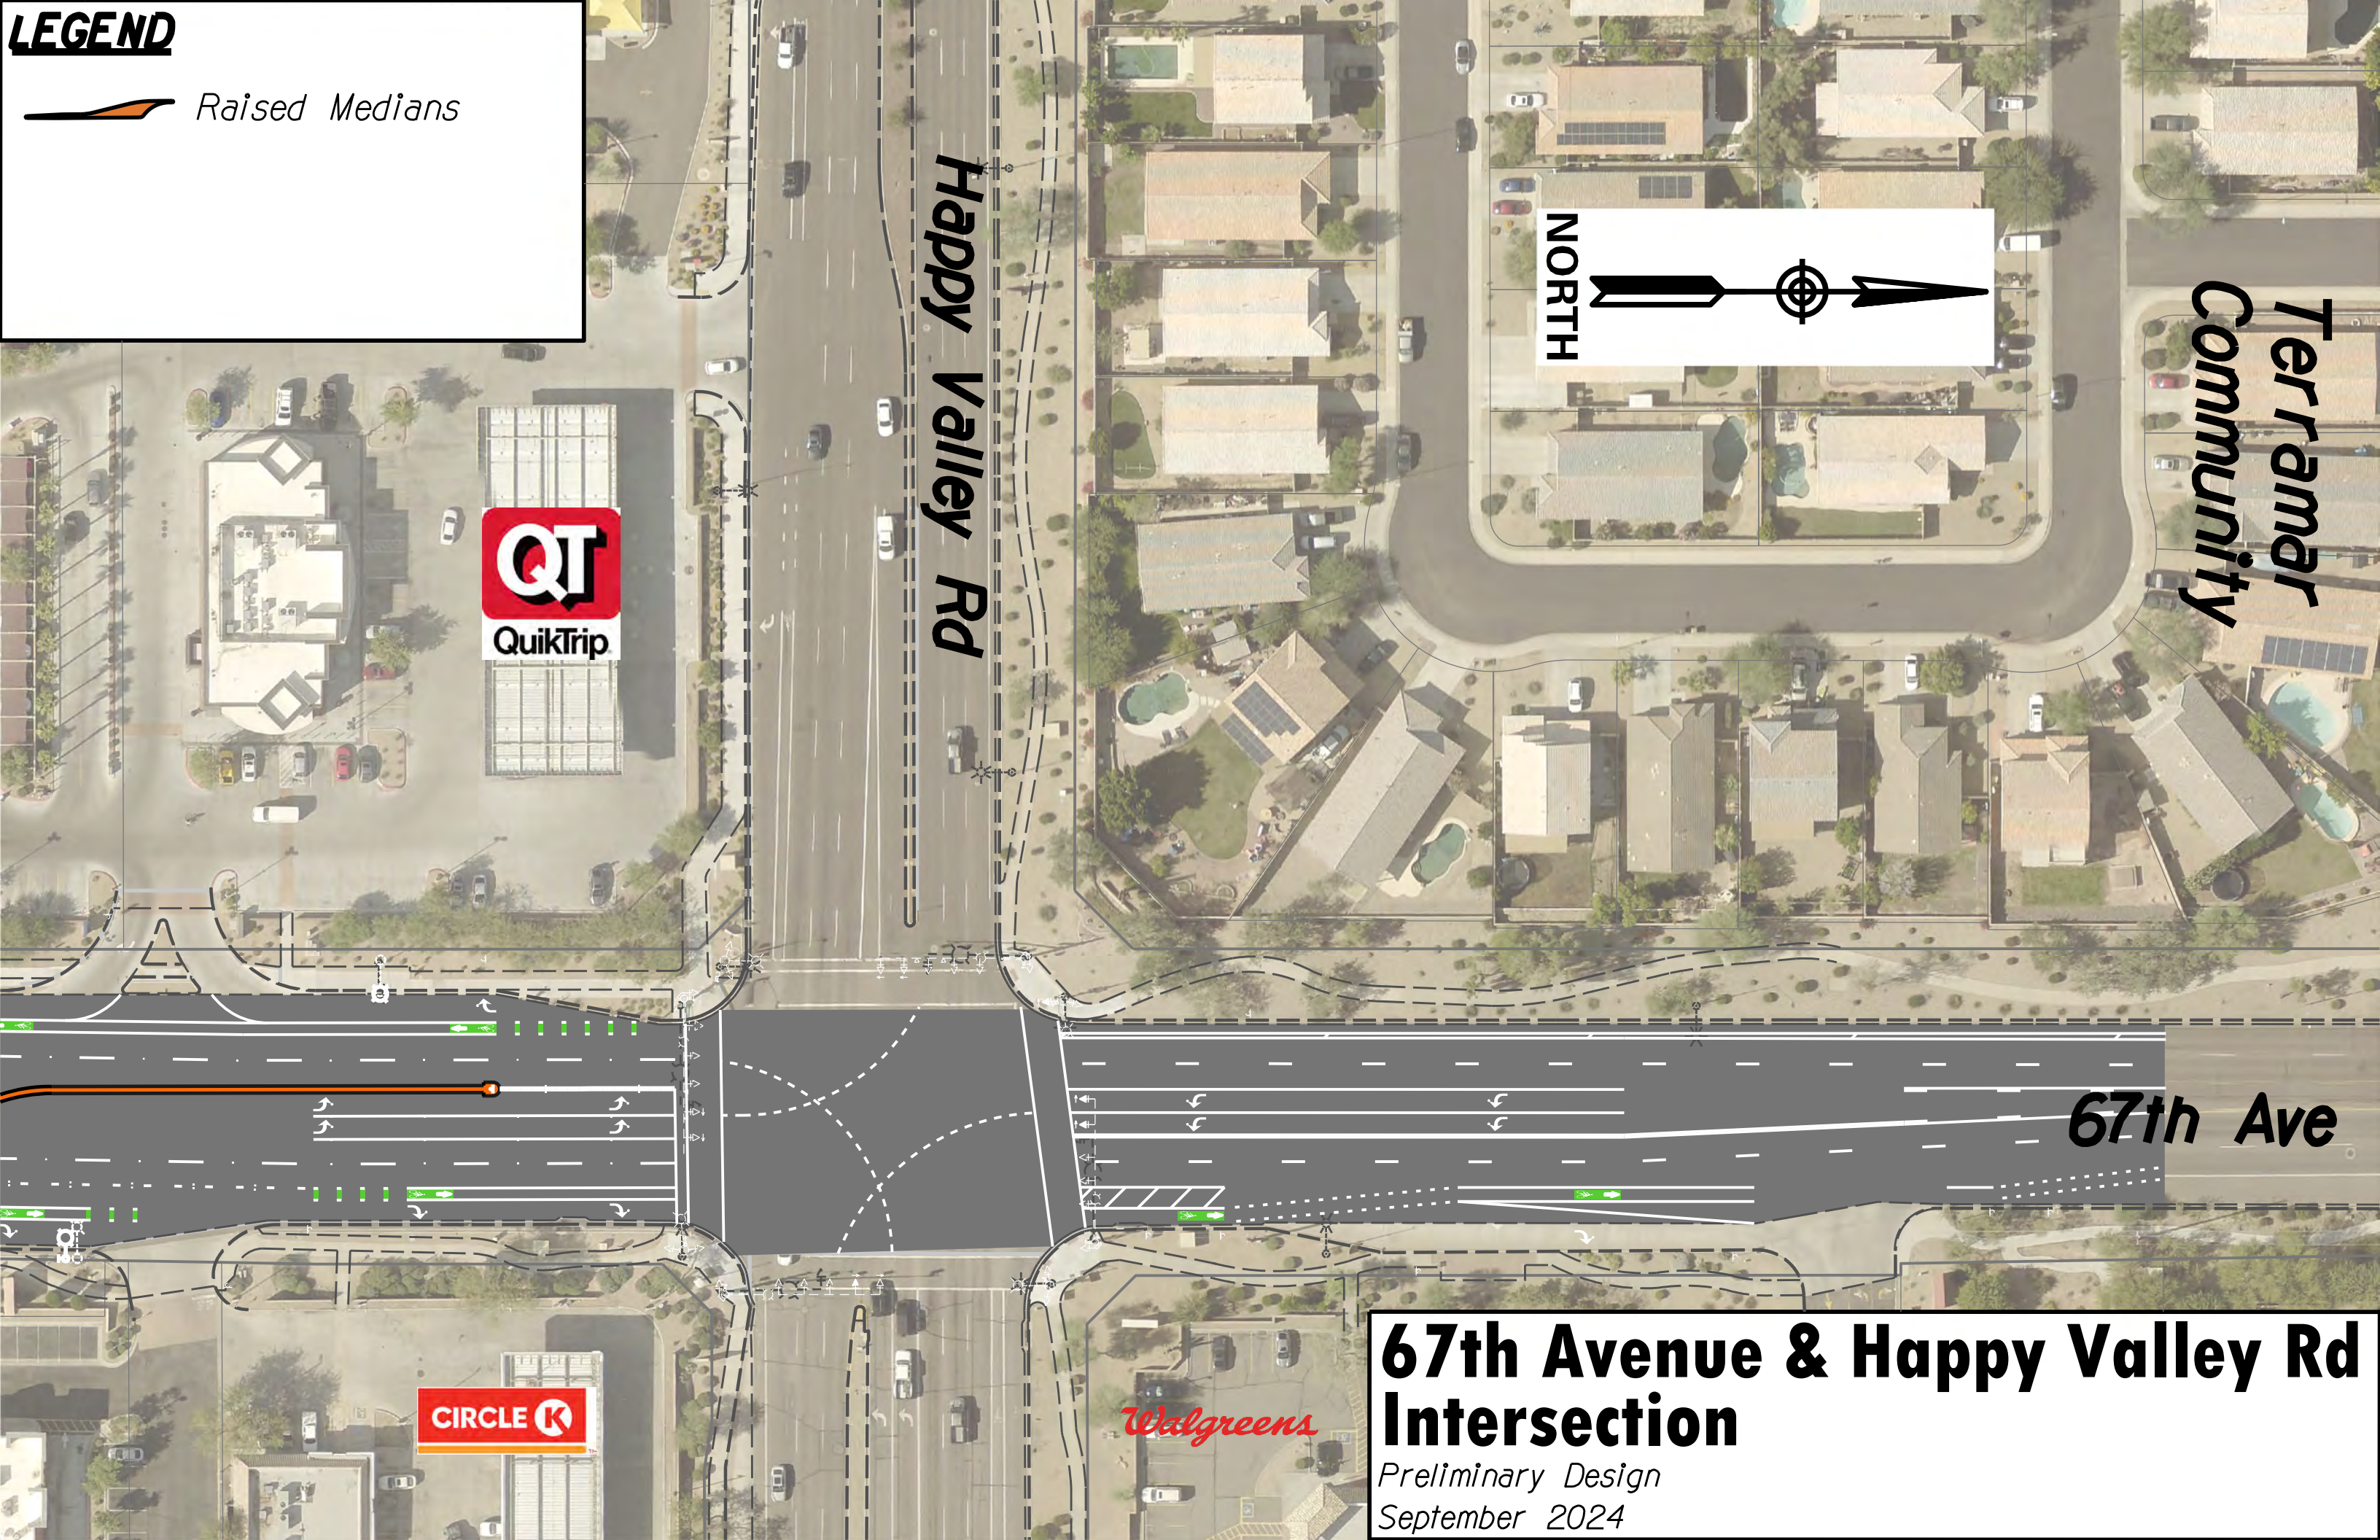

Happy Valley Rd

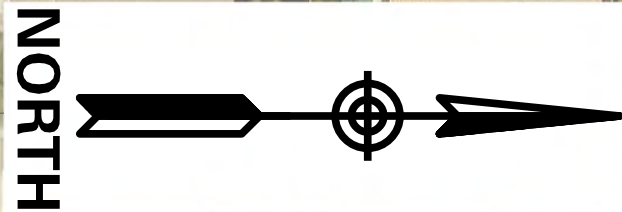

Teramar Community



67th Ave

67th Avenue & Happy Valley Rd Intersection

*Preliminary Design
September 2024*